



TYPICAL LAYOUT,
SEE NOTE 1

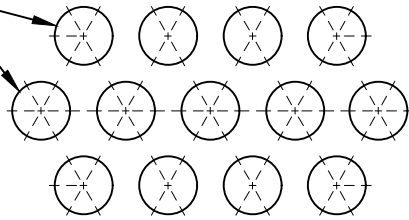

PLAN

NOTES:

1. GROUNDCOVER SHALL BE PLANTED AT EQUAL TRIANGULAR SPACING OR AS SPECIFIED ON PLAN.
2. LOCATE GROUNDCOVER ONE HALF OF SPECIFIED SPACING DISTANCE FROM ANY CURB OR HARD SURFACE.
3. PLANT MATERIAL SHALL BE INSPECTED AND APPROVED BY BELLEVUE PARKS PRIOR TO INSTALLATION.

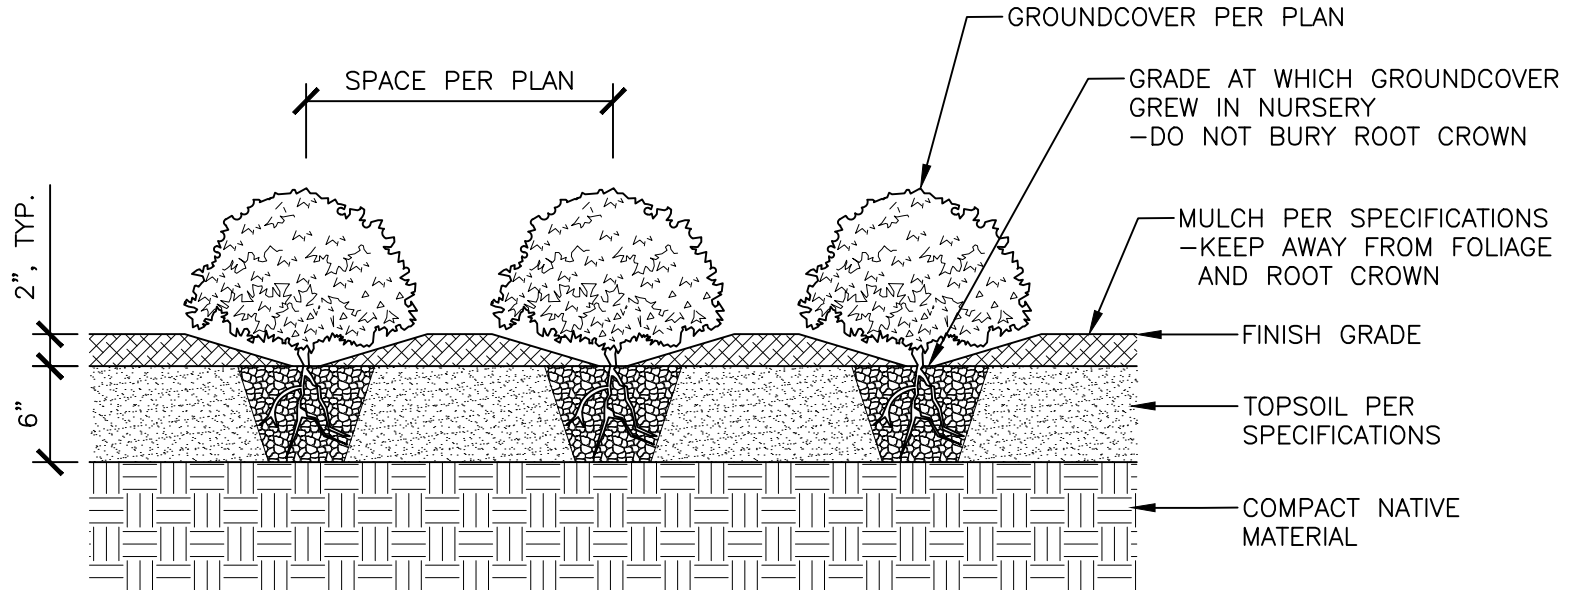

SECTION



City of
Bellevue

TITLE:

PLANTING - GROUNDCOVER

DRAWING #:	PK-IM-04
SCALE:	N.T.S.
REVISION DATE:	12-2018
DEPARTMENT:	PARKS