


FRONT ELEVATION

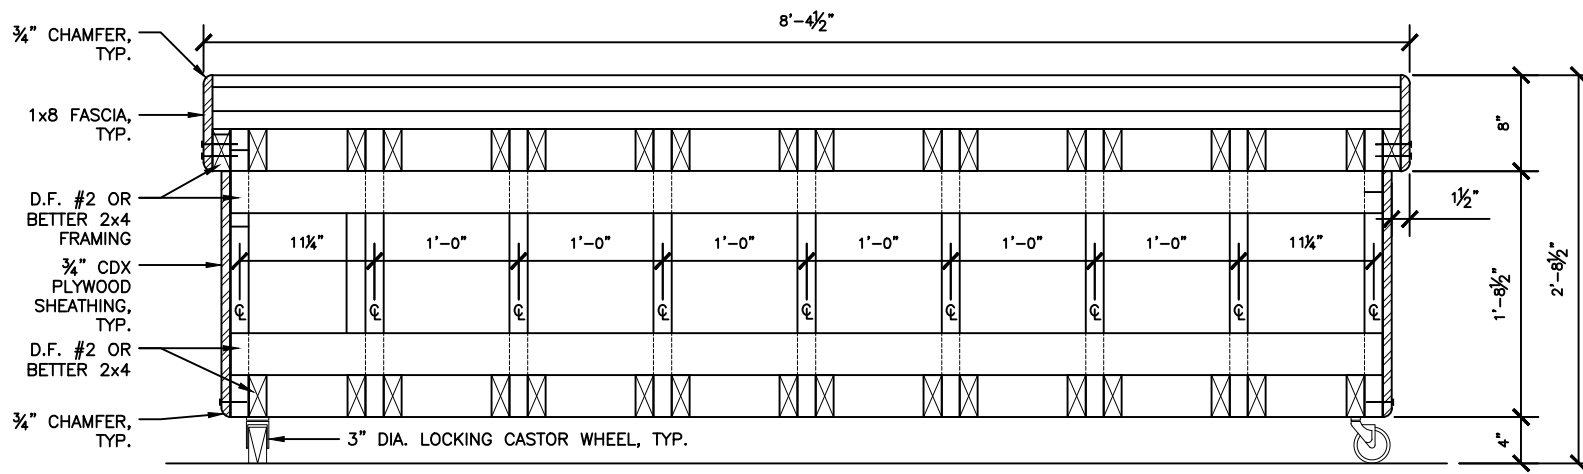

FRONT SECTION

- NOTES:
1. UNLESS OTHERWISE SPECIFIED, ALL WOOD SHALL BE PT ACQ/CBA, OR APPROVED EQUAL.
 2. ALL MATERIALS TO BE FASTENED WITH 32D GALV. NAILS, OR APPROVED EQUAL.



City of
Bellevue

TITLE:

PRODUCE STAND - MOVABLE - FRONT ELEVATION

DRAWING #:	PK-SF-09A
SCALE:	N.T.S.
REVISION DATE:	12-2018
DEPARTMENT:	PARKS